


'A" & "B".

(4) U.L. STYLE 2884.

(5) U.L. STYLE 20932.

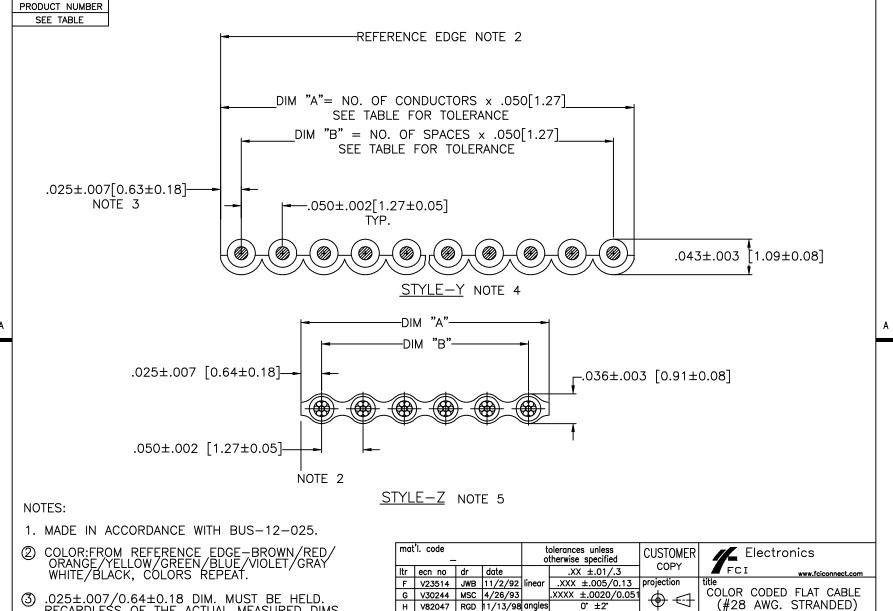

V82047 RGD 11/13/98 angles

V91804

revision

sheet

ACAD

V11835

sheet

index

RGD 8/4/99 dr

RGD 1/15/02 engr

к к

1 2

chr

appd

1 2

REGARDLESS OF THE ACTUAL MEASURED DIMS.

1 | 2

PDM: Rev:K

0° ±2°

8/4/99

11/2/92

11/2/92

11/2/92 scale

INCH/MM

1:1

3

R.G. Draggoo

M.SMYK

M.SMYK

M/SMYK

product family

size dwg no

QKE

76177

22526

cage code

code

sheet

1 of 2

1 | 2

PRODUCT NUMBER
76177-XXX

76177-XXX

No. of conductors (MIN. 9, MAX 64)

LENGTH + STYLE

1 2

TOLERANCE FOR DIMS										
NO. OF CONDUCTORS	DIM. A±	DIM. B±								
9 THRU 14	.010/0.25	.007/0.18								
15 THRU 30	.015/0.38	.011/0.28								
31 THRU 54	.020/0.51	.015/0.38								
55 THRU 64	.020/0.51	.018/0.46								

X	MIN. LENGTH FT/M	STYLE	
0	100/30.48	Y	
1	—— -100 <del>/30.48</del>	Y ·	- OBSOLETE
2	100/30.48	Z	
3	<del>-300/91.44</del>	——Y— — ·	— obsolete
4	300/91.44	Z	

mat'l. code —						tolerances unless otherwise specified						CUSTOMER		Electronics									
ltr	ecn	no	dr	date			.XX ±.01/.3				COPY				F	CI		www.fciconnect.com					
Κ					linea	r	.XXXX ±.0020/0.05			.XXX ±.005/0.13			projection			title							
						.X				±.0020/0.051		<b>♦</b> €1		CC		LOR CODED F							
					angle	es					ף ן	י ד	7		(#28 AWG. STRAN								
					dr	R.G	R.G. Draggoo		8/4/99		lino	NCH/MM				ct family QK			ΚE		code	,	
					engr	gr M.SMYK		11/2/92		<u> </u>			size	dwg	dwg no				- sheet		-		
					chr		M.SMYK 1		11/2/92		scale		١,	al 76177			7	t					
					appd	1	MZ/N	κ	11/:	2/92		<u>1:1</u>		Α			0 1		/		2 0	f	
she	sheet		revision																				
inde	x	shee	t																				
		ACA	חי								3				,	cage	code 22	526	5		4	+	

PDM: Rev:K

STATUS: Released

Printed: Oct 29, 2008